


First Floor Plan
 Scale 1:100




Ground Floor Plan
 Scale 1:100

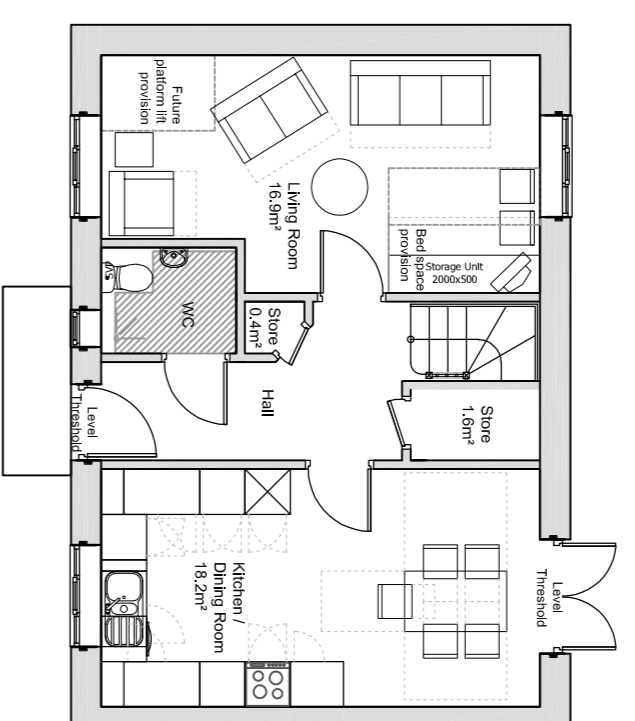

Site Area = 362.0m²




Front Elevation
 Scale 1:100

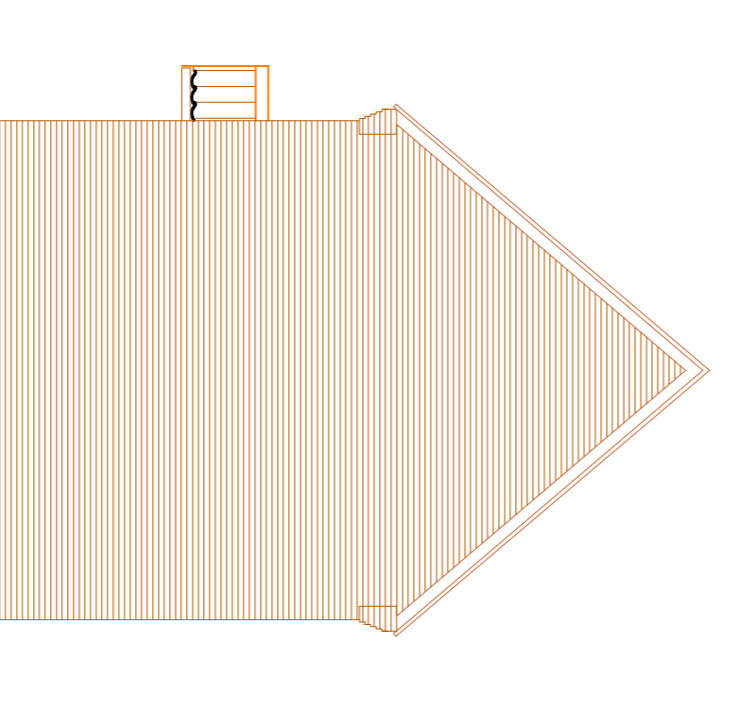

Side Elevation
 Scale 1:100



Rear Elevation
 Scale 1:100

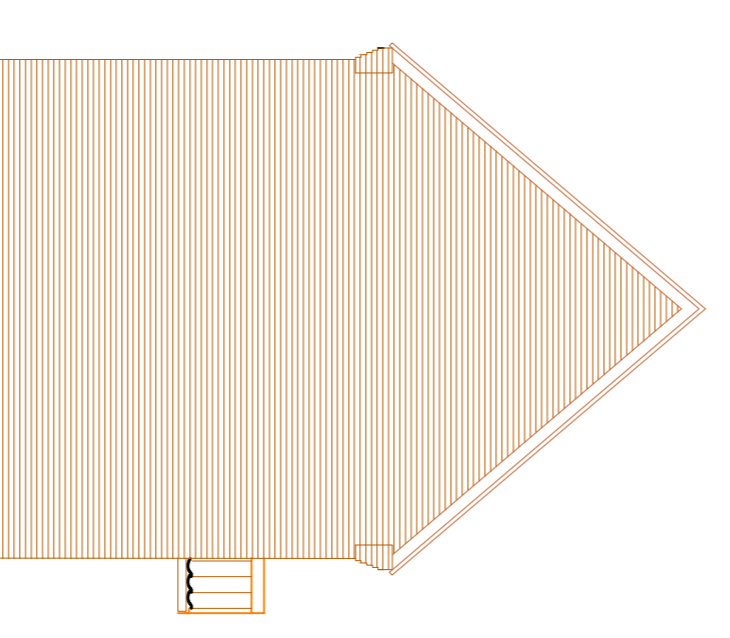

Side Elevation
 Scale 1:100

Rev	Date	Description	By	Check
A	5-12-16	Site/location plan removed placed on a separate sheet	LA	

Richard Pike Associates
 Building, Design and Planning Specialists
 Jonathan Scott Hill Thorpe Road Newark, Notts, NR1 1UH
 T: 01509 611222
 E: info@richardpike.co.uk
 www.richardpike.co.uk

Project Details
 Lancaster Avenue,
 Fakenham

Client
 Victory Housing Trust

Drawing
 Floor Plans & Elevations

Date
 July 2016

Scales
 As Shown@A1
 Drawn FS
 Checked LA

Drawing No.
 9570-1000A
Issue
 PLANNING

All dimensions must be site checked and not scaled from this drawing © COPYRIGHT