


Maps by email Plant Information Reply

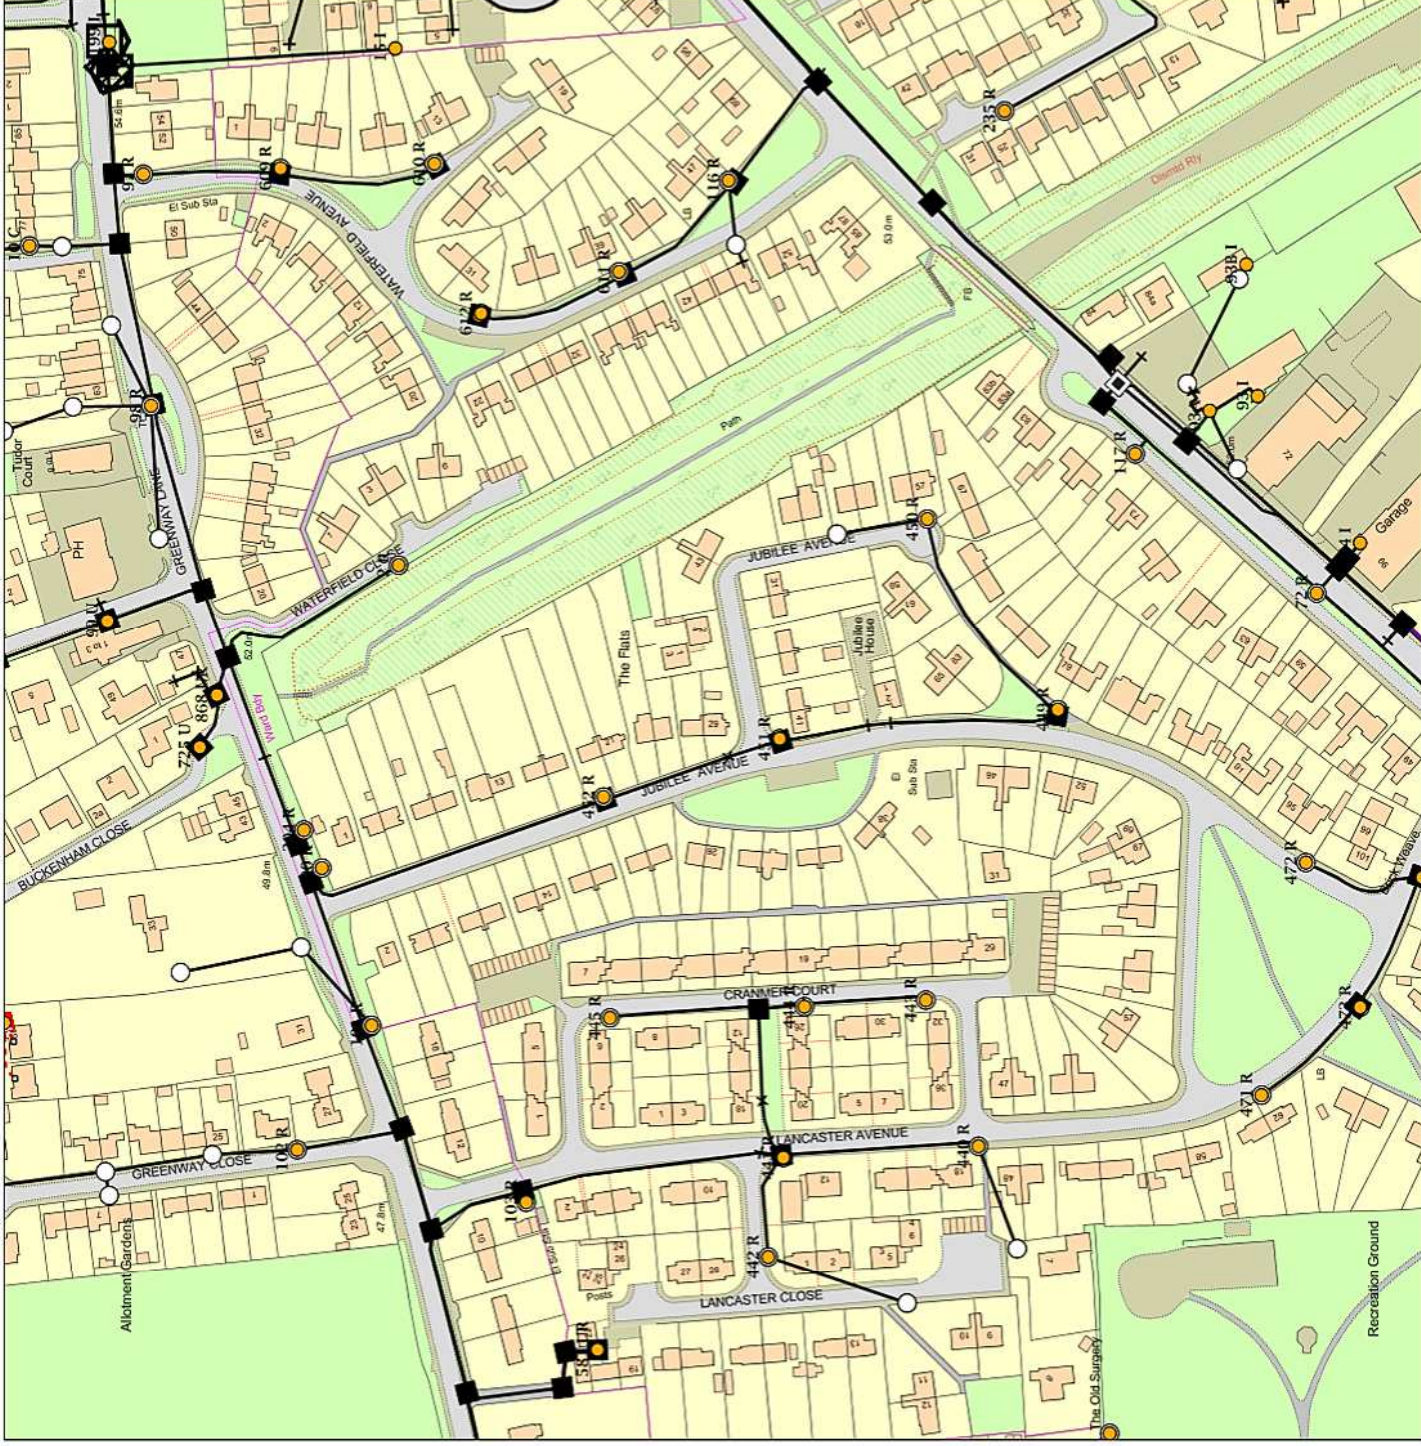

IMPORTANT WARNING
 Information regarding the location of BT apparatus is given for your assistance and is intended for general guidance only. No guarantee is given of its accuracy. It should not be relied upon in the event of excavations or other works being made near to BT apparatus which may exist at various depths and may deviate from the marked route.

CLICK BEFORE YOU DIG
 FOR PROFESSIONAL FREE ON-SITE ASSISTANCE PRIOR TO COMMENCEMENT OF EXCAVATION WORKS INCLUDING LOCATE AND MARKING SERVICE
 email cbyd@openreach.co.uk
 ADVANCE NOTICE REQUIRED
 (Office hours: Monday - Friday 08:00 to 17:00)
www.openreach.co.uk/cbyd

Reproduced from the Ordnance Survey map by BT by permission of Ordnance Survey on behalf of the Controller of Her Majesty's Stationary Office
 (C) Crown Copyright British Telecommunications plc 100028040

KEY TO BT SYMBOLS

Planned DP	DP	Pole
Planned PCP	PCP	Planned Pole
Built	Built	Joint Box
Inferred	Inferred	Change Of State
Building	Building	Split Coupling
Kiosk	Kiosk	Duct Tee
Hatchings	Hatchings	Planned Box
		Manhole
		Planned Manhole
		Cabinet
		Planned Cabinet

Other proposed plant is shown using dashed lines.
 BT Symbols not listed above may be disregarded.
 Existing BT Plant may not be recorded.
 Information valid at time of preparation.

openreach
 a BT Group business

BT Ref : GFF04484L
 Map Reference : (centre) TF9241130193
 Easting/Northing : (centre) 592411,330
 Issued : 12/10/2016 16:48:48

WARNING: IF PLANNED WORKS FALL INSIDE HATCHED AREA IT IS ESSENTIAL BEFORE PROCEEDING THAT YOU CONTACT THE NATIONAL NOTICE HANDLING CENTRE. PLEASE SEND E-MAIL TO: nnhc@openreach.co.uk