


Maps by email Plant Information Reply

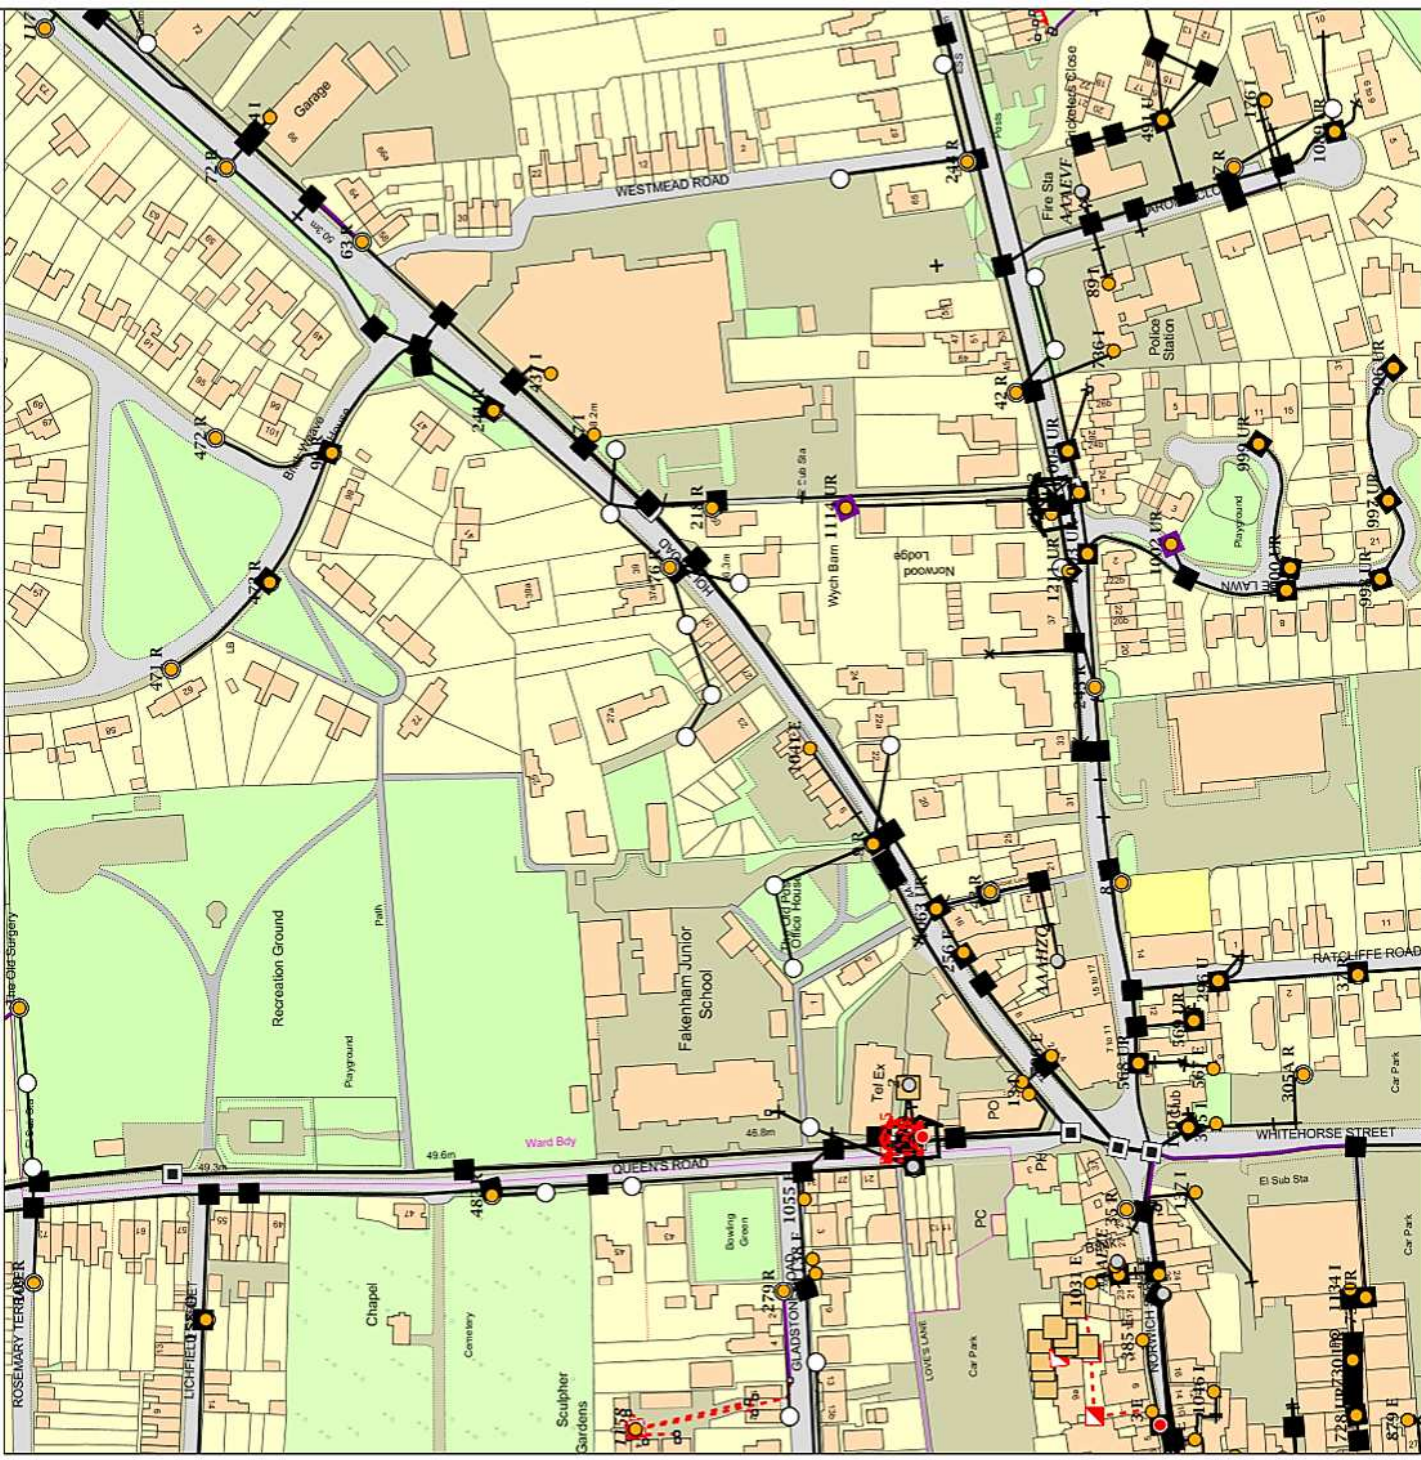

IMPORTANT WARNING

Information regarding the location of BT apparatus is given for your assistance and is intended for general guidance only. No guarantee is given of its accuracy. It should not be relied upon in the event of excavations or other works being made near to BT apparatus which may exist at various depths and may deviate from the marked route.



CLICK BEFORE YOU DIG
 FOR PROFESSIONAL FREE ON-SITE ASSISTANCE PRIOR TO COMMENCEMENT OF EXCAVATION WORKS INCLUDING LOCATE AND MARKING SERVICE
 email cbyd@openreach.co.uk
 ADVANCE NOTICE REQUIRED
 (Office hours: Monday - Friday 08.00 to 17.00)
www.openreach.co.uk/cbyd

Reproduced from the Ordnance Survey map by BT by permission of Ordnance Survey on behalf of the Controller of Her Majesty's Stationary Office
 (C) Crown Copyright British Telecommunications plc 100028040

KEY TO BT SYMBOLS

Planned DP	DP
Planned PCP	PCP
Planned Building	Building
Planned Kiosk	Kiosk
Planned Hatchings	Hatchings
Planned Pole	Pole
Planned Joint Box	Joint Box
Planned Change Of State	Change Of State
Planned Split Coupling	Split Coupling
Planned Duct Tee	Duct Tee
Planned Planned Box	Planned Box
Planned Manhole	Manhole
Planned Cabinet	Cabinet
Planned Cabinet	Planned Cabinet

Planned Pole	Pole
Planned Joint Box	Joint Box
Planned Change Of State	Change Of State
Planned Split Coupling	Split Coupling
Planned Duct Tee	Duct Tee
Planned Planned Box	Planned Box
Planned Manhole	Manhole
Planned Cabinet	Cabinet
Planned Cabinet	Planned Cabinet

Other proposed plant is shown using dashed lines.
 BT Symbols not listed above maybe disregarded.
 Existing BT Plant may not be recorded.
 Information valid at time of preparation.

openreach
 a BT Group business

BT Ref : WY104488R
 Map Reference : (centre) TF9225929809
 Easting/Northing : (centre) 592259,329809
 Issued : 12/10/2016 16:49:08

WARNING: IF PLANNED WORKS FALL INSIDE HATCHED AREA IT IS ESSENTIAL BEFORE PROCEEDING THAT YOU CONTACT THE NATIONAL NOTICE HANDLING CENTRE. PLEASE SEND E-MAIL TO: nnhc@openreach.co.uk